




③
 1 Ha 51a 58ca,89
 In Azalealaan: 5a 53ca,27
 Totaal lot ③ = 1 Ha 57a 12ca,16

LIGGINGS PLAN

Schaal: 1/10.000.

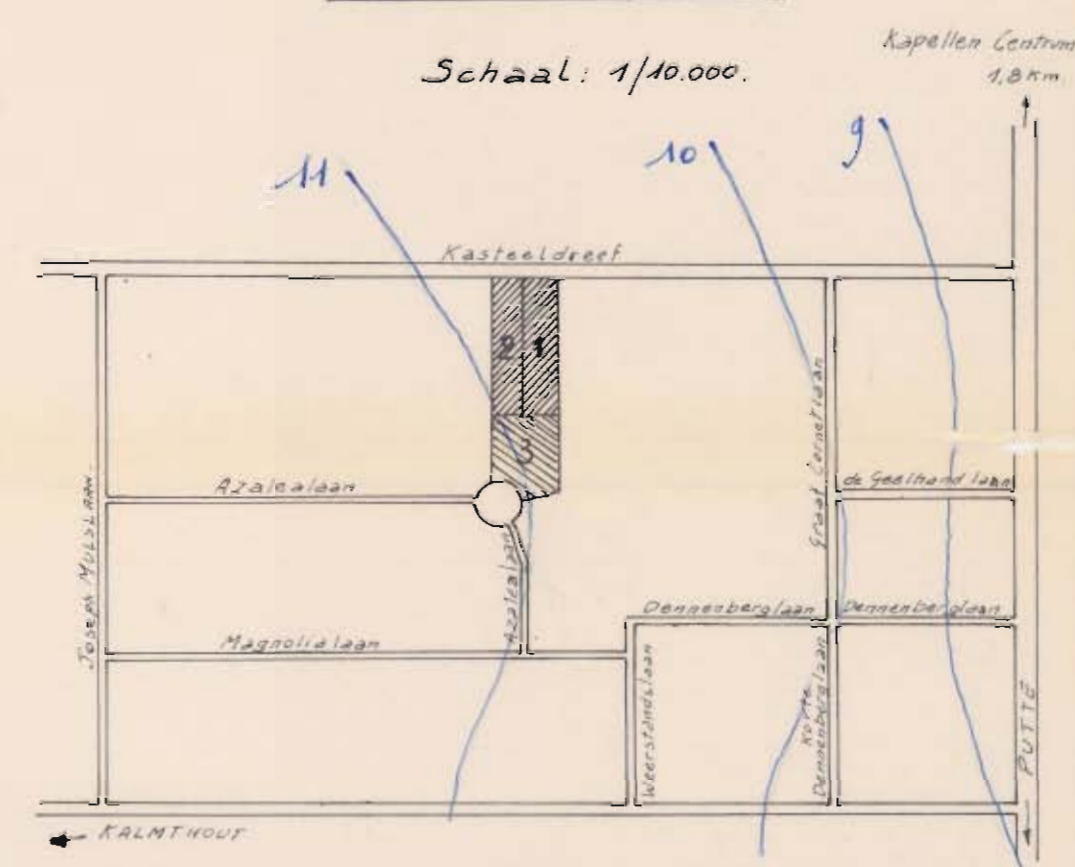

Pt.	X	Y	Pt.	X	Y
4	127,56	18,05	19	165,54	283,76
5	127,78	204,05	20	171,17	285,34
6	18,58	204,18	21	163,56	184,81
7	17,29	179,47	22	127,76	185,94
8	23,00	185,68	23	172,61	304,31
9	15,14	18,02	24	141,73	305,02
10	24,12	309,88	25	141,38	306,84
11	43,39	315,37	26	142,08	308,55
12	42,94	308,70	28	14,76	10,00
13	142,19	301,13	30	127,55	10,00
14	142,97	298,16	31	75,55	10,00
15	145,64	292,75	32	75,55	204,11
16	149,45	288,55	33	75,55	18,04
17	154,31	285,52			
18	159,76	283,88			

Opmetings en Topografisch Bureau
L. LECLEF
 MEETKUNDIGE SCHATTER O.G.
 Menegemlei, 22
 2100 DEURNE
 tel. 21.03.27.

Gemeente KAPELLEN

SECTIE H n° 87/e - 89/d2 - 84/b

1560/70

70047 K / 64

VERKAVELINGSPLAN

SCHAAL: 1/500

DEURNE 25 april 1970